

Public Information Meeting

PIN 1758.03

South Street Safety Improvements

City of Mechanicville, Saratoga County, New York



Agenda

- Introductions
- Project Evolution and Overview
- Existing Conditions
- Project Objectives
- Alternatives
- Work Zone Traffic Control
- Right-of-Way
- Schedule
- Questions/Answers and Open Discussion



Project Team

- City of Mechanicville
 - *Hon. Anthony Sylvester, Sr., Mayor*
 - *City Board Members*
- NYSDOT
- FHWA
- Local Community
- Barton & Loguidice, P.C.



Project Evolution and Overview

- 2007
 - *Highway Safety Improvement Program (HSIP)*
 - *Programmed for \$780,000*
 - *90% Federal Share, Capped at \$500,000*

- 2008
 - *NYSDOT personnel visited project site*
 - *Estimate \$2.5 to \$3.0 Million to complete*




Locally Administered Federal Aid Project (LAFAP)

- Surface Transportation Program (STP-FLEX)
 - *\$2.72 Million*
- Federal (80%)
- State (15%)
- Local (5%)




Project Location

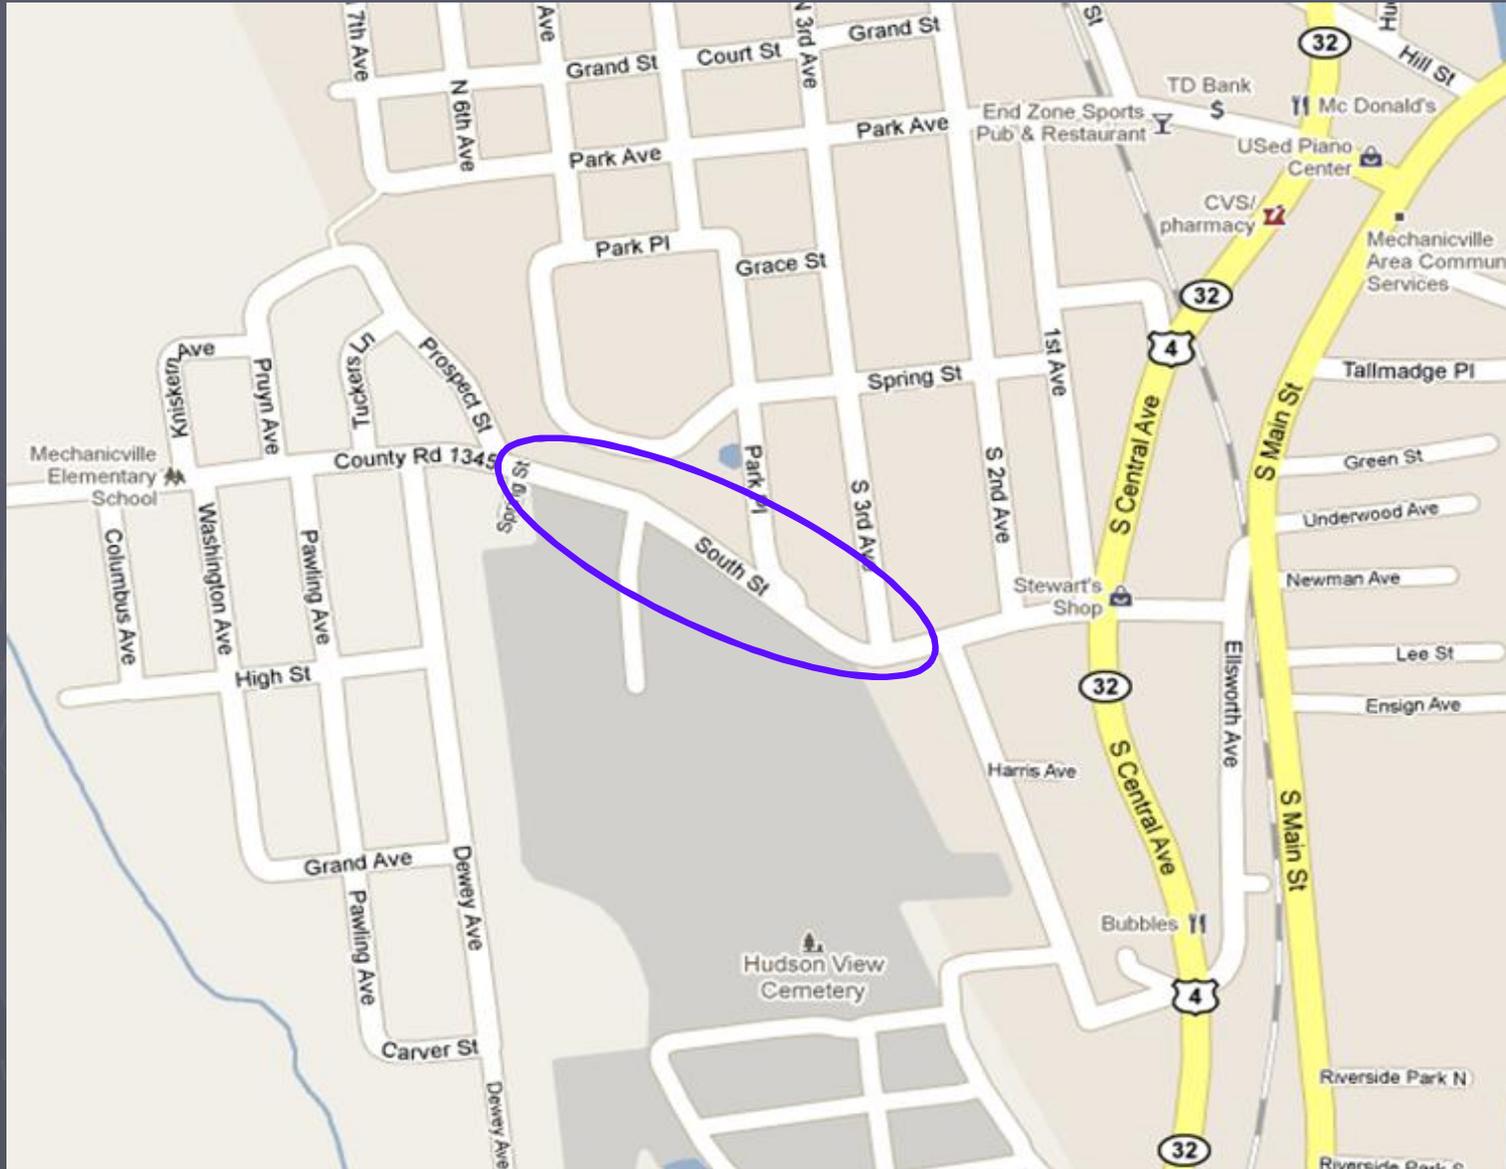

Project Limits

- Prospect St. to South Third Ave.

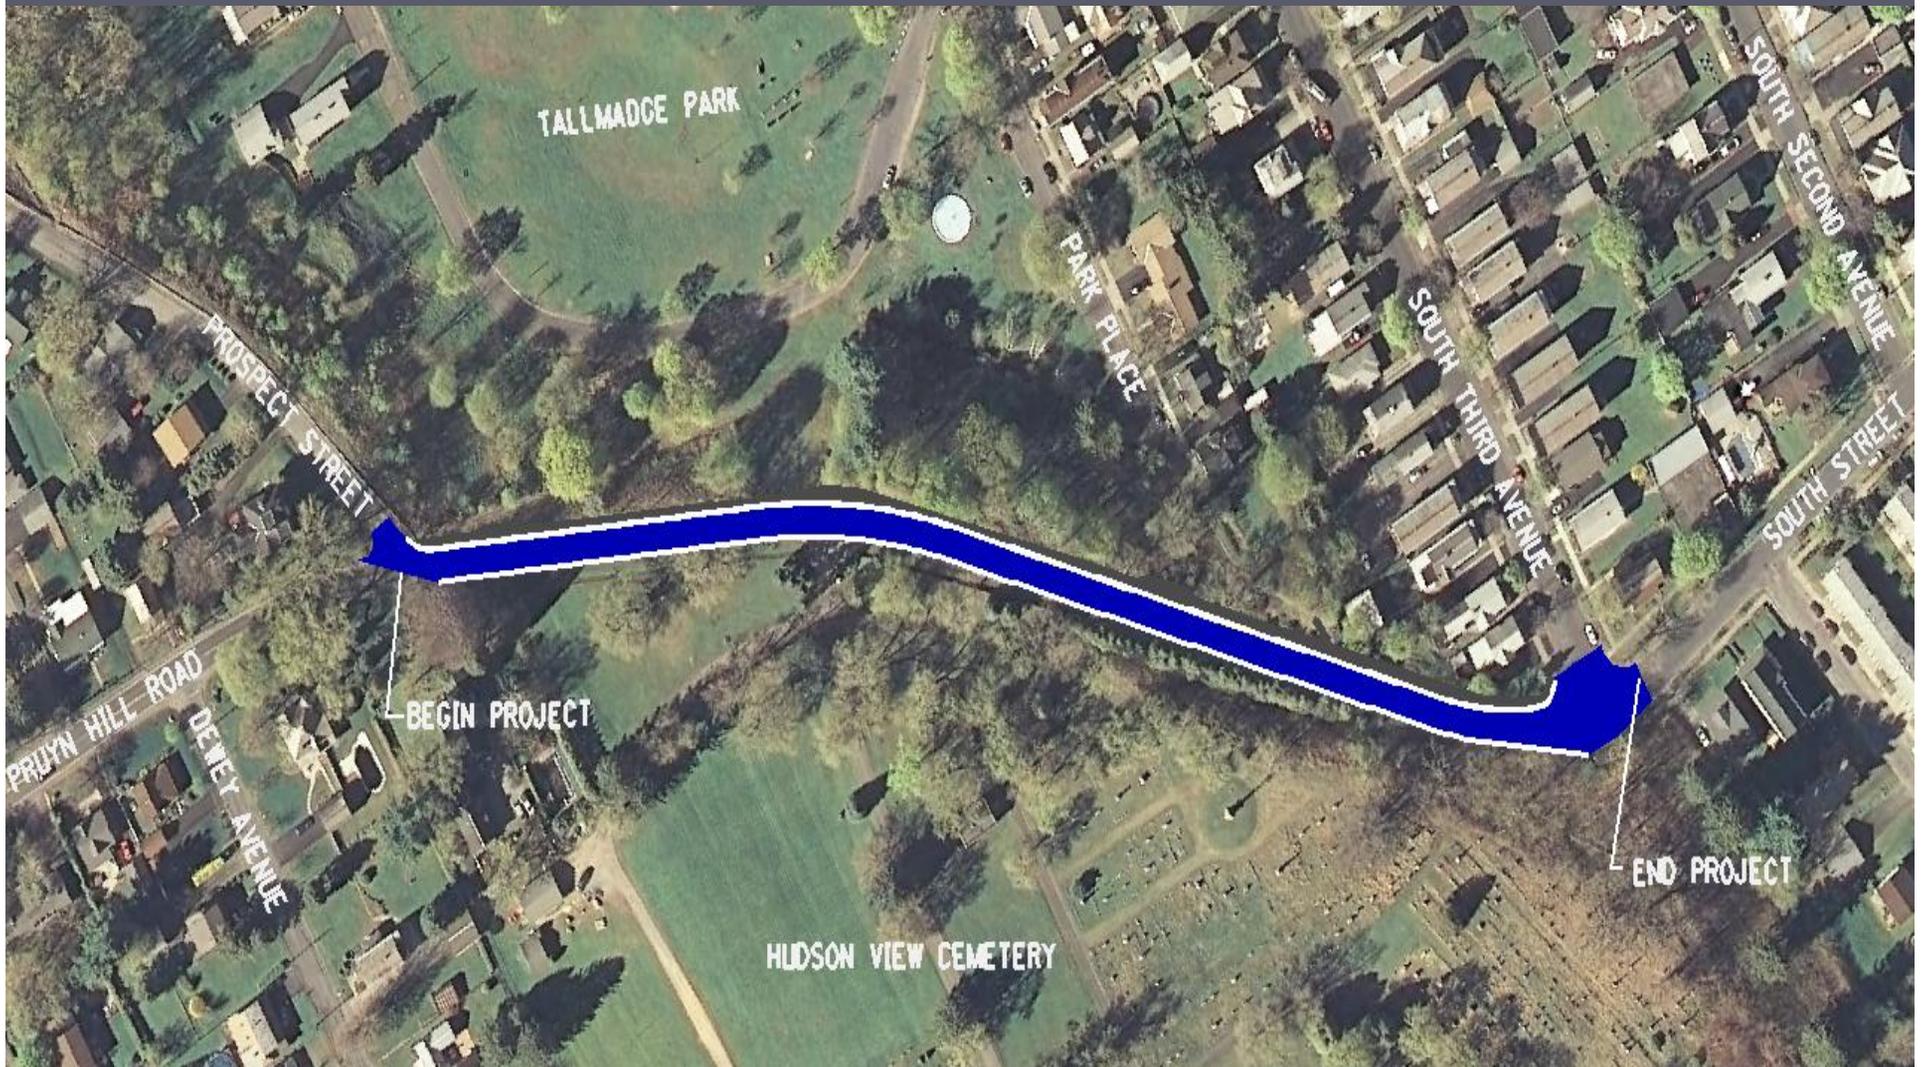

Existing Conditions



Existing Conditions



Existing Conditions



Project Objectives

- Provide a safe, functional, and attractive transportation system by correcting existing deficiencies:
 - Slope
 - Sidewalk and Multi-modal
 - Pavement
 - Drainage



Alternatives

1. Null

2. Rehabilitation


- *1 and 2 do not meet project objectives*

3. Reconstruction


- *3 Options*





Option #1

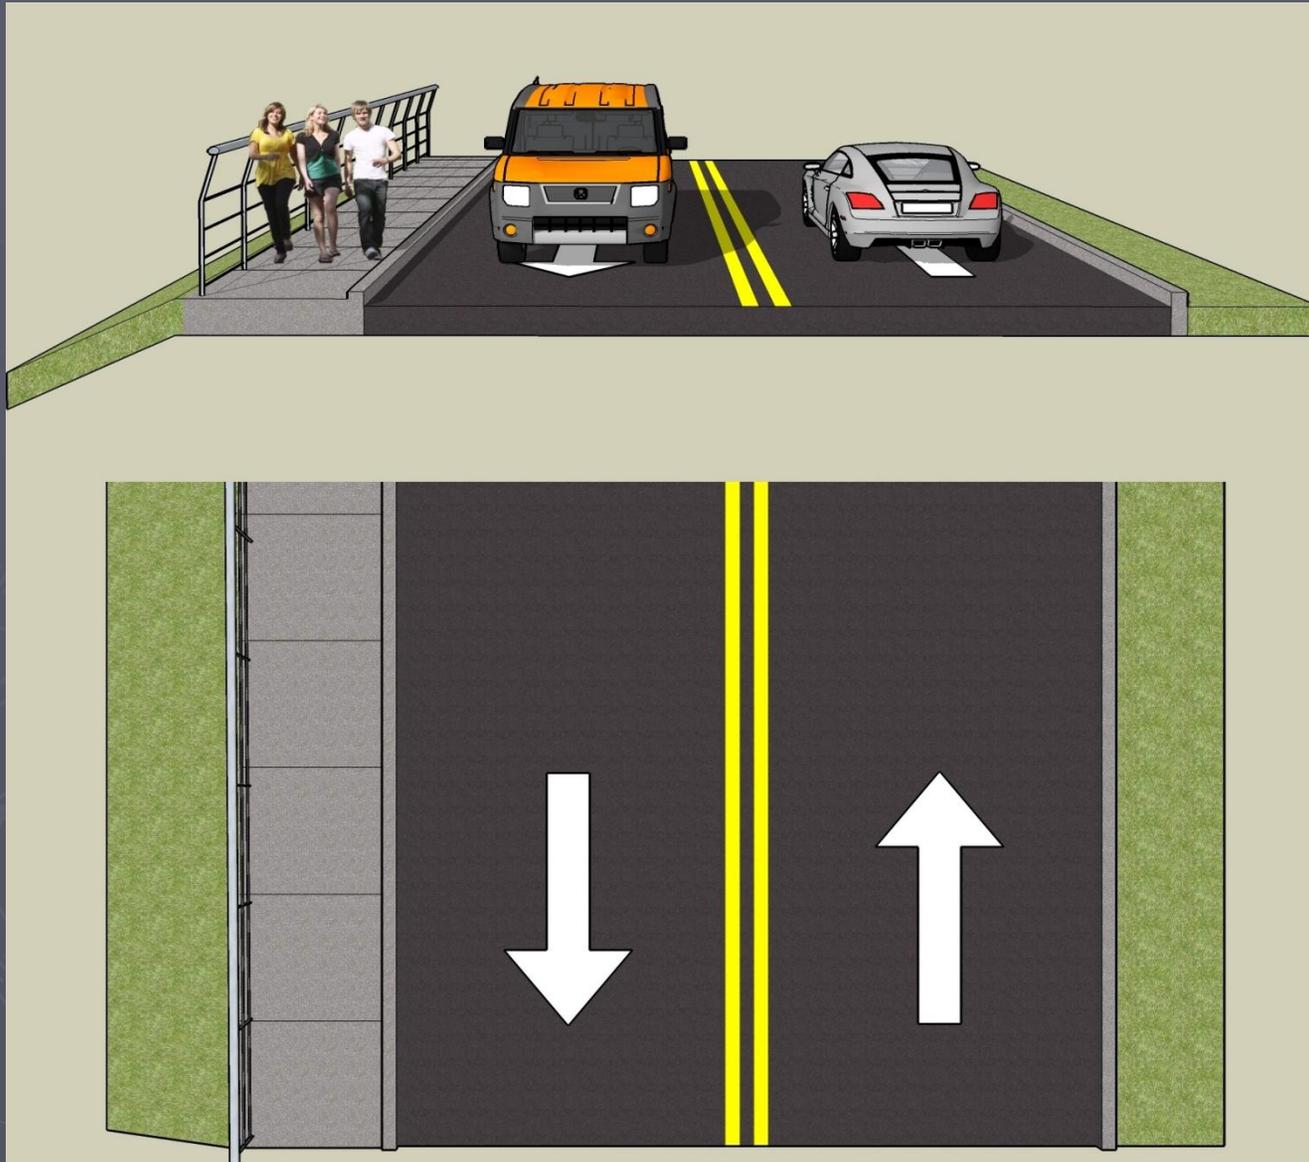

Option #2

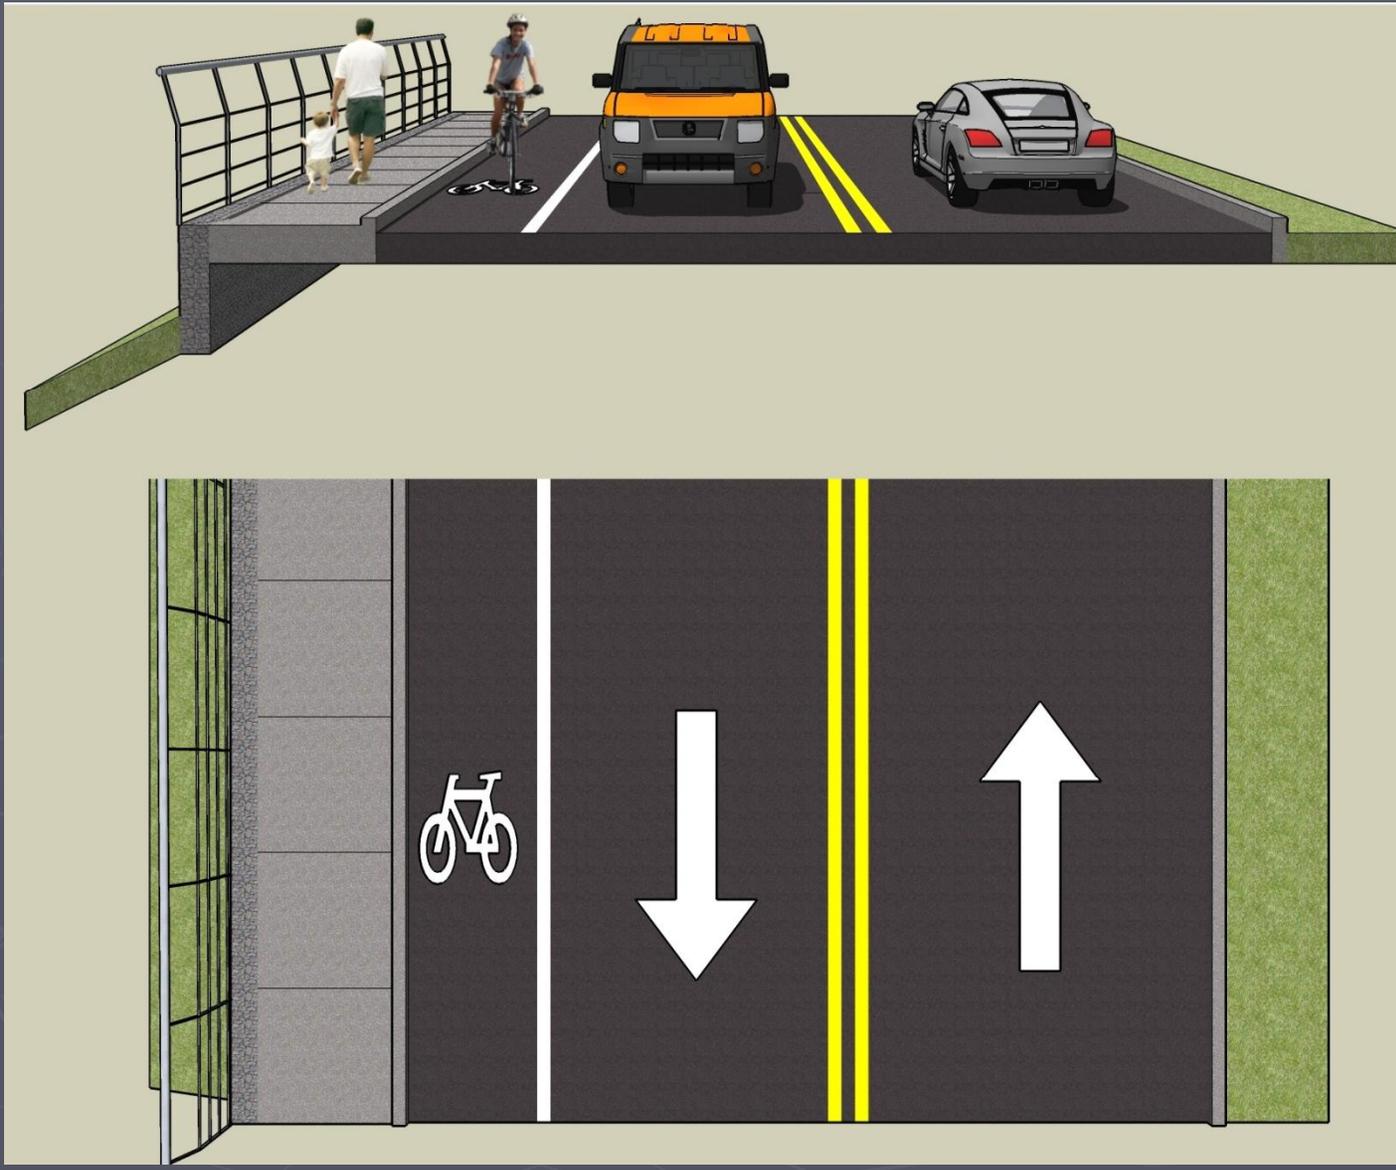

Option #3

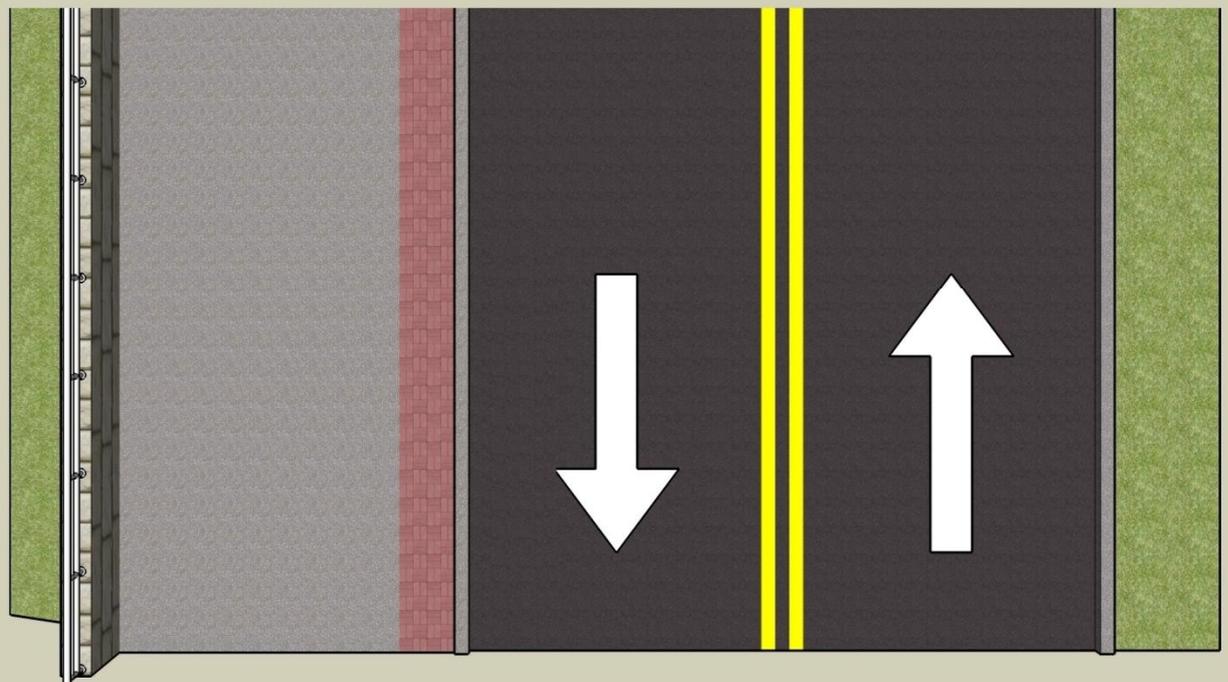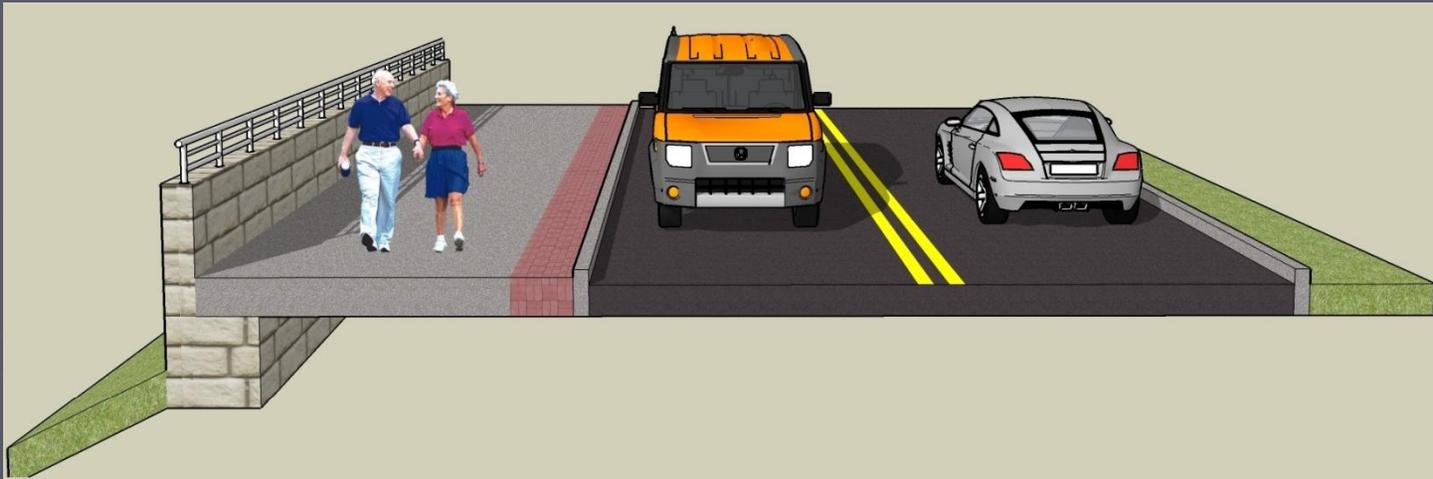

Work Zone Traffic Control

- Alternating 1-way traffic
 - *Temporary Signals*
 - *Flagger Control*
 - *Longer Construction Schedule*
 - *Higher Comparative Costs*

Road to remain open until school closes for summer



Detour Route



Right-of-Way

- Temporary Easements
 - *On Private Property for grading and work area*
- Permanent Easements
 - *For access to and maintenance of retaining walls*



Environmental Review

- SEQR
- NEPA
 - *Hazardous Materials*
 - *Cultural Resource Study*
 - *Endangered Species*
 - *Visual Impacts*
 - *Social and Economic Impacts*
 - *Cemetery*




Schedule

- Design Approval July 2011
- Final Design December 2011
- Letting February 2012
- Construction Begins Spring 2012
- Construction Complete Fall 2012




QUESTIONS

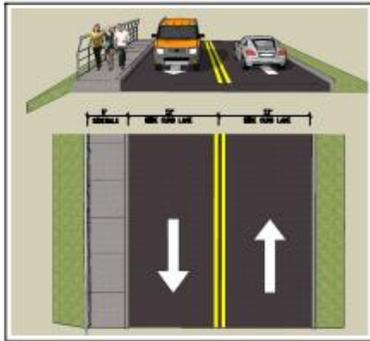


ALTERNATIVE NO. 1



ALTERNATIVE NO. 2

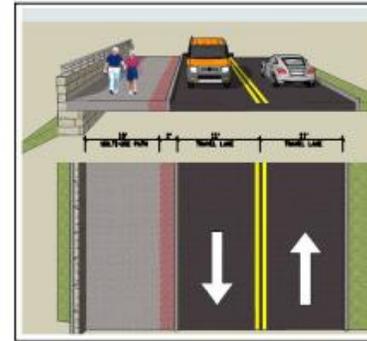

ALTERNATIVE NO. 3

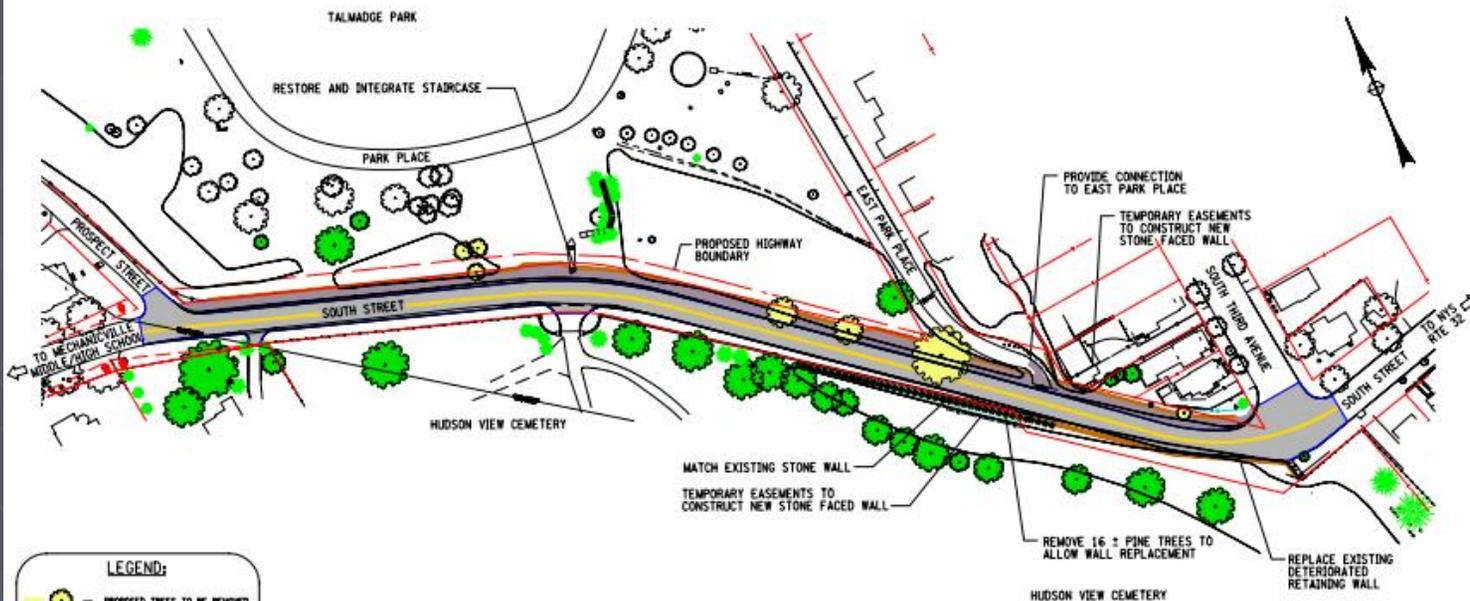

- LEGEND:**
- PROPOSED TREES TO BE REMOVED
 - PROPOSED TREES TO REMAIN
 - PROPOSED PAVEMENT
 - PROPOSED MULTI-USE PATH
 - PROPOSED RETAINING WALL
 - PROPOSED TEMPORARY EASEMENT
 - PROPOSED PERMANENT EASEMENT
 - PROPOSED HIGHWAY BOUNDARY

SOUTH STREET SAFETY IMPROVEMENTS

SCALE: 1" = 40'-0"

CITY OF MECHANICVILLE, SARATOGA COUNTY

